


ITEM NO.	PART NUMBER	DESCRIPTION	QTY.
1	101019-01	Post, 5-1/2" x 5-1/2" x 120"	4
2	101019-03	Beam, Main, Pro-F BP04, 1-7/16" x 7-1/2" x 156"	2
3	101019-04	Rafter, Pro-F RP04, 1-1/2" x 5-1/2" x 156"	9
4	101019-05	Purlin, 1-1/2" x 1-1/2" x 143"	12
5	101019-06	Bracket, 1-3/4 x 27-5/16" x 27-1/2"	4
6	101019-02	Cap, Post, 1-3/4" x 7-1/2" x 7-1/2"	4
7	101019-07	Cap, Bracket, 1-1/2" x 2-1/2" x 13-3/8"	4
8	101019-12	Arch and Keystone Assy	2


Proprietary Information

The contents of this document are the sole property of Trellis Structures, Inc., and may not be reproduced in whole or in part by any means, without the expressed written consent from a Trellis Structures, Inc. officer. **DO NOT COPY.**

Notes:

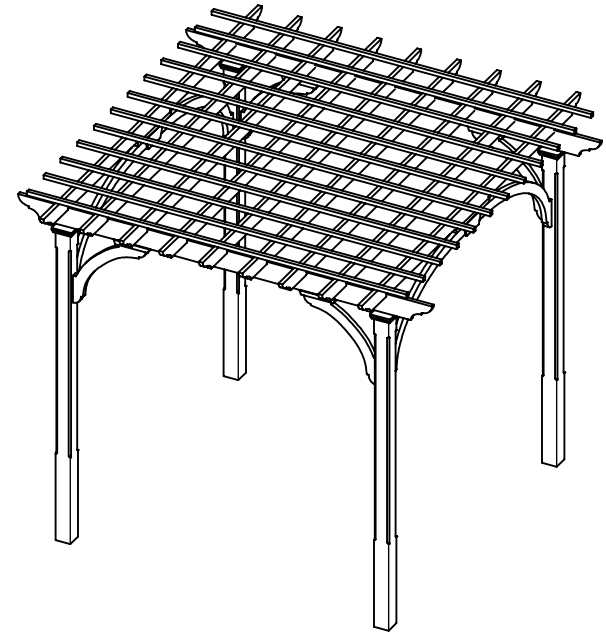

Assembled Pergola
Scale: 3/16"=1'-0"

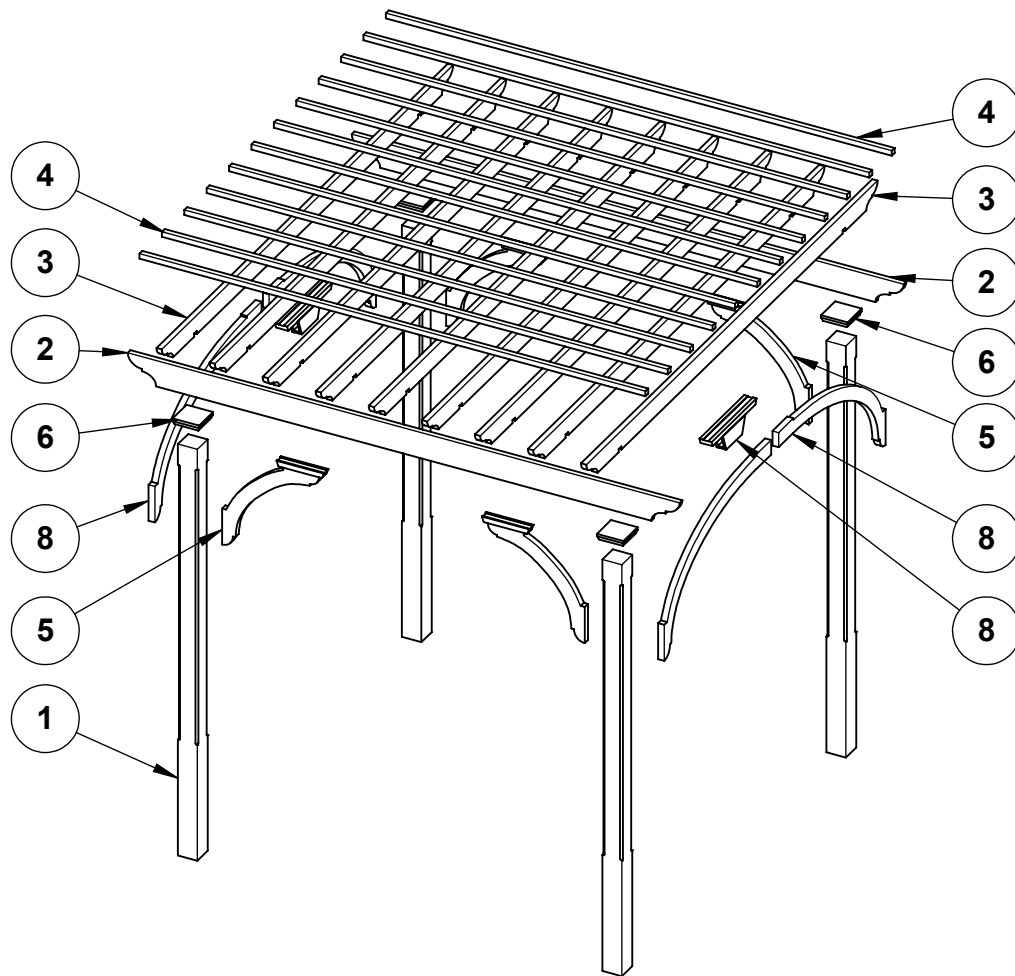




Client:	Your Name Here	
Description:	Pergola, 10' x 10'	
Scale:	1/4" = 1'-0"	
Date:	19 Oct '10	By: CEL
Dwg. No.:	101019-ILL	
Rev.:	Sht: 1 of 2	



Proprietary Information

The contents of this document are the sole property of Trellis Structures, Inc., and may not be reproduced in whole or in part by any means, without the expressed written consent from a Trellis Structures, Inc. officer. **DO NOT COPY.**

Notes:

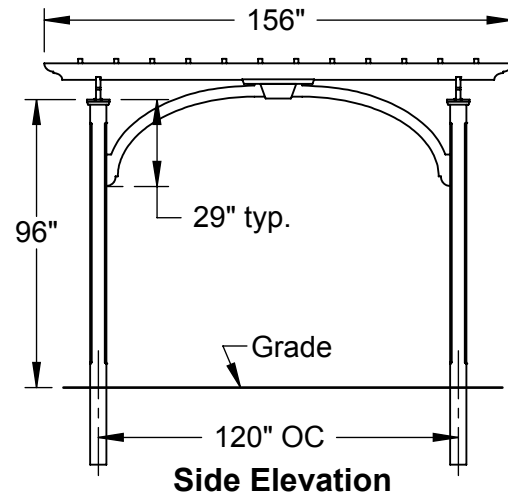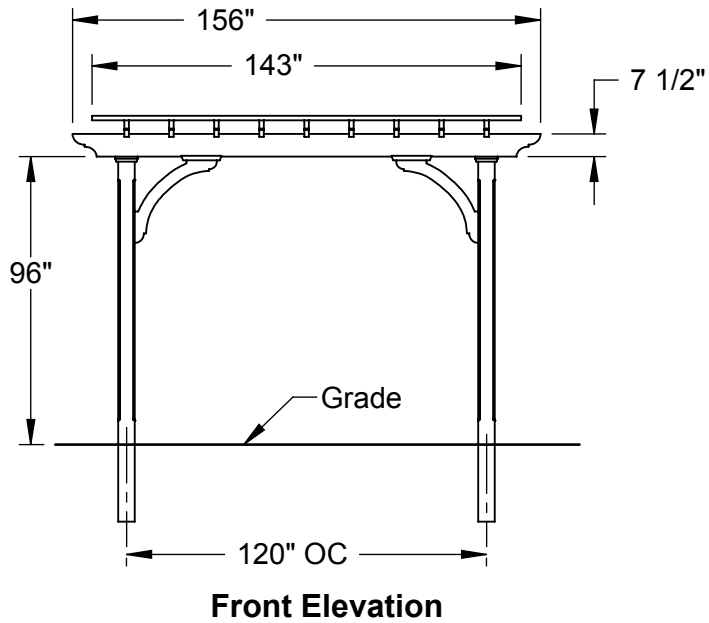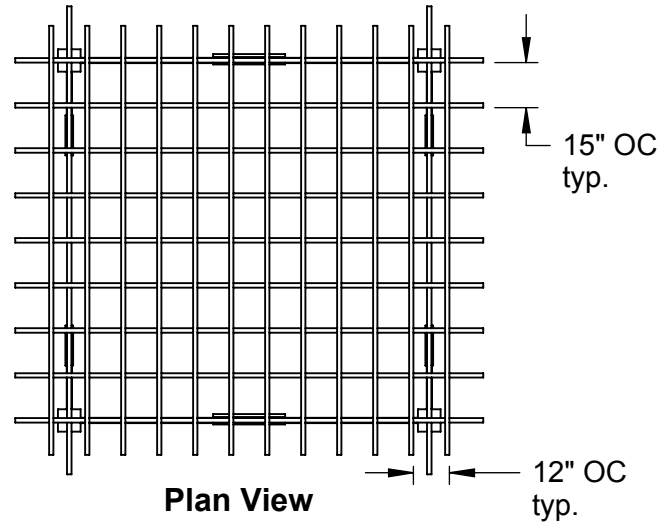

Client:	Your Name Here
Description:	10' x 10' Pergola
Scale:	3/16" = 1'-0"
Date:	19 Oct '10
By:	CEL
Dwg. No.:	101019-ILL
Rev.:	Sht: 2 of 2

